


ASPHALT APPROACHES TO DRIVEWAYS OTHER THAN ASPHALT, SHALL NOT BE PATCHED, AND REPLACED ENTIRELY. INSTEAD, THE 1" SURFACE COURSE SHALL BE CONSTRUCTED AT THE SAME TIME THE ROAD IS PAVED.

PAYMENT LIMIT FOR ALL PAVEMENT SHALL BE TRENCH WIDTH + 2'-0"

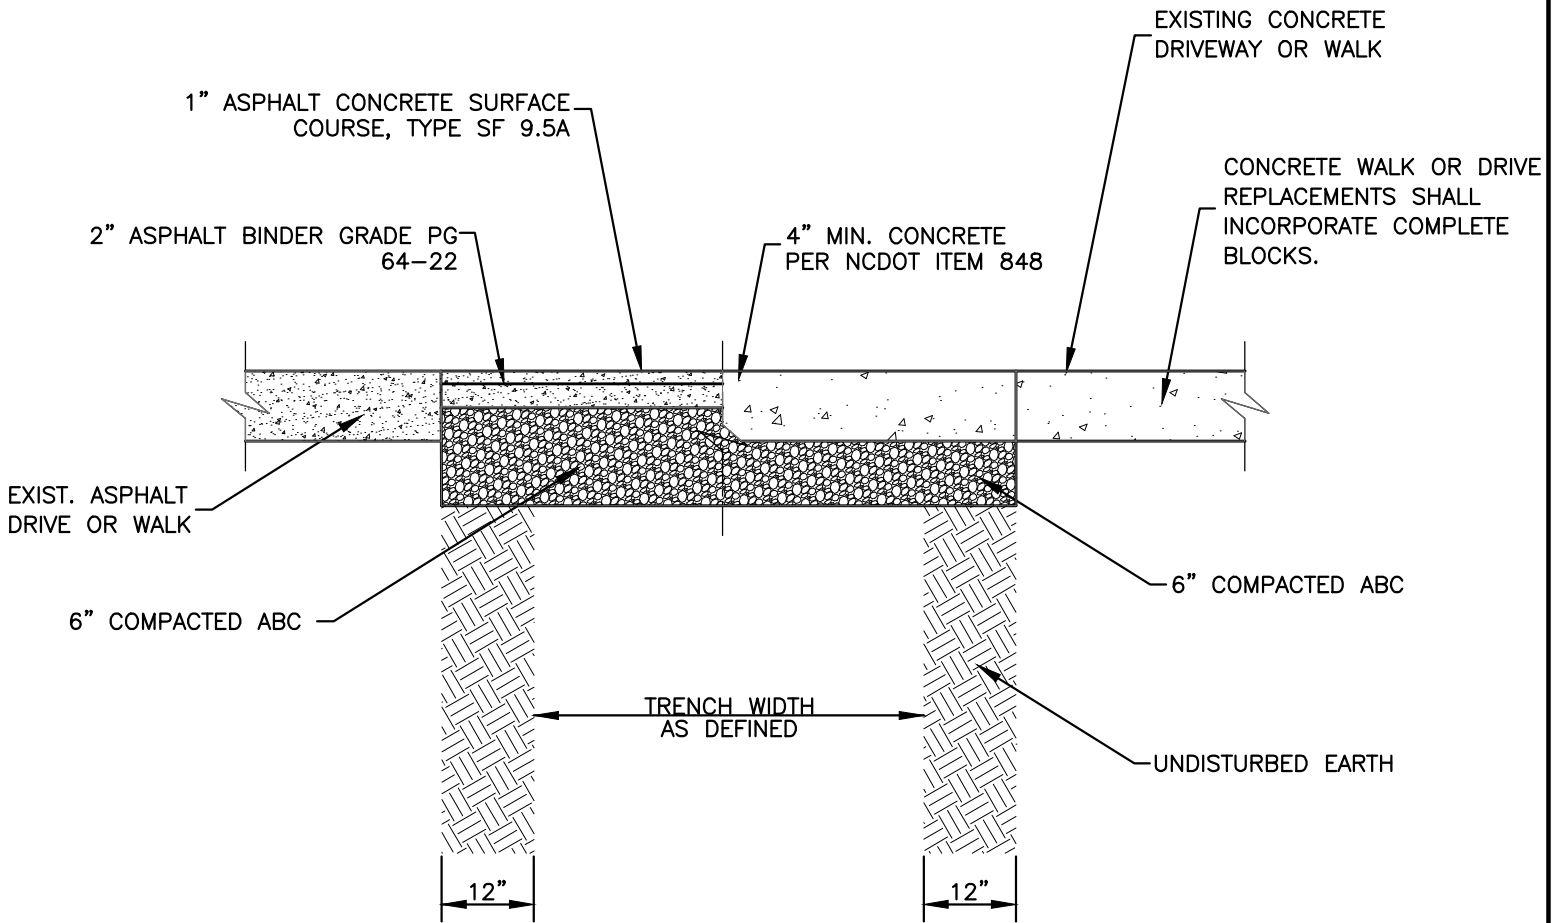

GENERAL PAVEMENT NOTE:

WHERE EDGES OF REPLACED SECTIONS EXTENDS WITHIN 2'-0" OF ROADWAY EDGE, PAVEMENT IS TO BE REPLACED TO ROADWAY EDGE AT NO ADDITIONAL COST.

* 4" MIN FOR CONCRETE SIDEWALK REPLACEMENT, 6" FOR DRIVEWAYS OR DRIVE APRON REPLACEMENT.

DATE: 10/19/2023 SS-D DWG. NO. 18

SCALE: NOT TO SCALE

City of Hendersonville Engineering Department
 305 Williams Street
 Hendersonville, NC 28792
 (828) 697-3000 (office)

www.cityofhendersonville.org

ASPHALT OR CONCRETE
DRIVEWAY AND WALKWAY

