


DESIRABLE DRIVEWAY GRADES

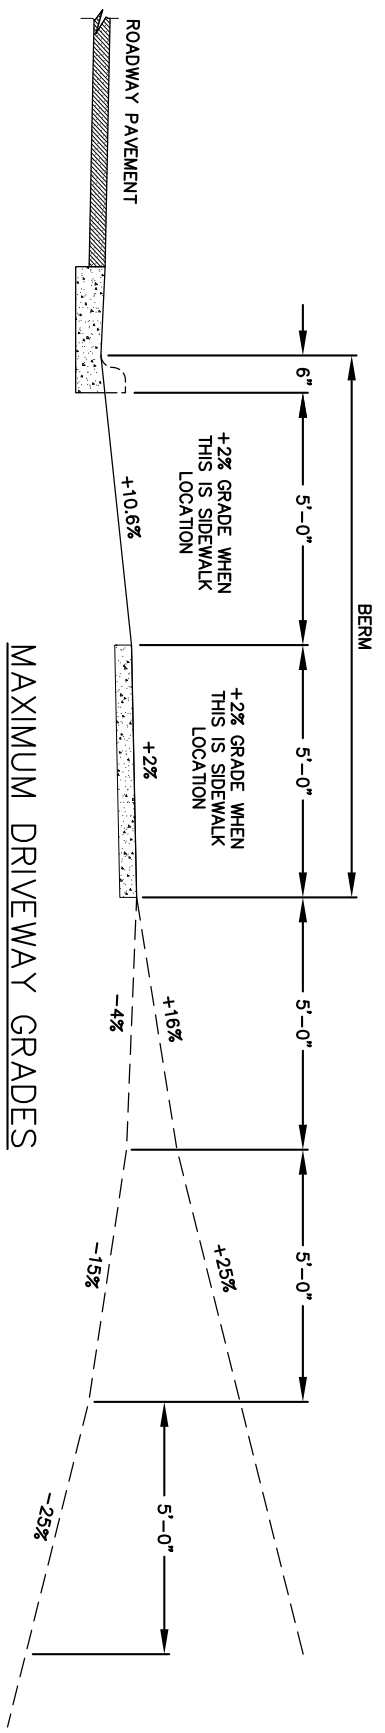

MAXIMUM DRIVEWAY GRADES

DATE: 05/19/2023
 SCALE: NOT TO SCALE
 WD DWG. NO. 02G

City of Hendersonville Engineering Department
 305 Williams Street
 Hendersonville, NC 28792
 (828) 697-3000 (office)
www.cityofhendersonville.org

DRIVEWAY APRON TYPE I & II GRADES

